




吐出サイロ内径 JIS10⁺F
 40A-2基
 65A 1基

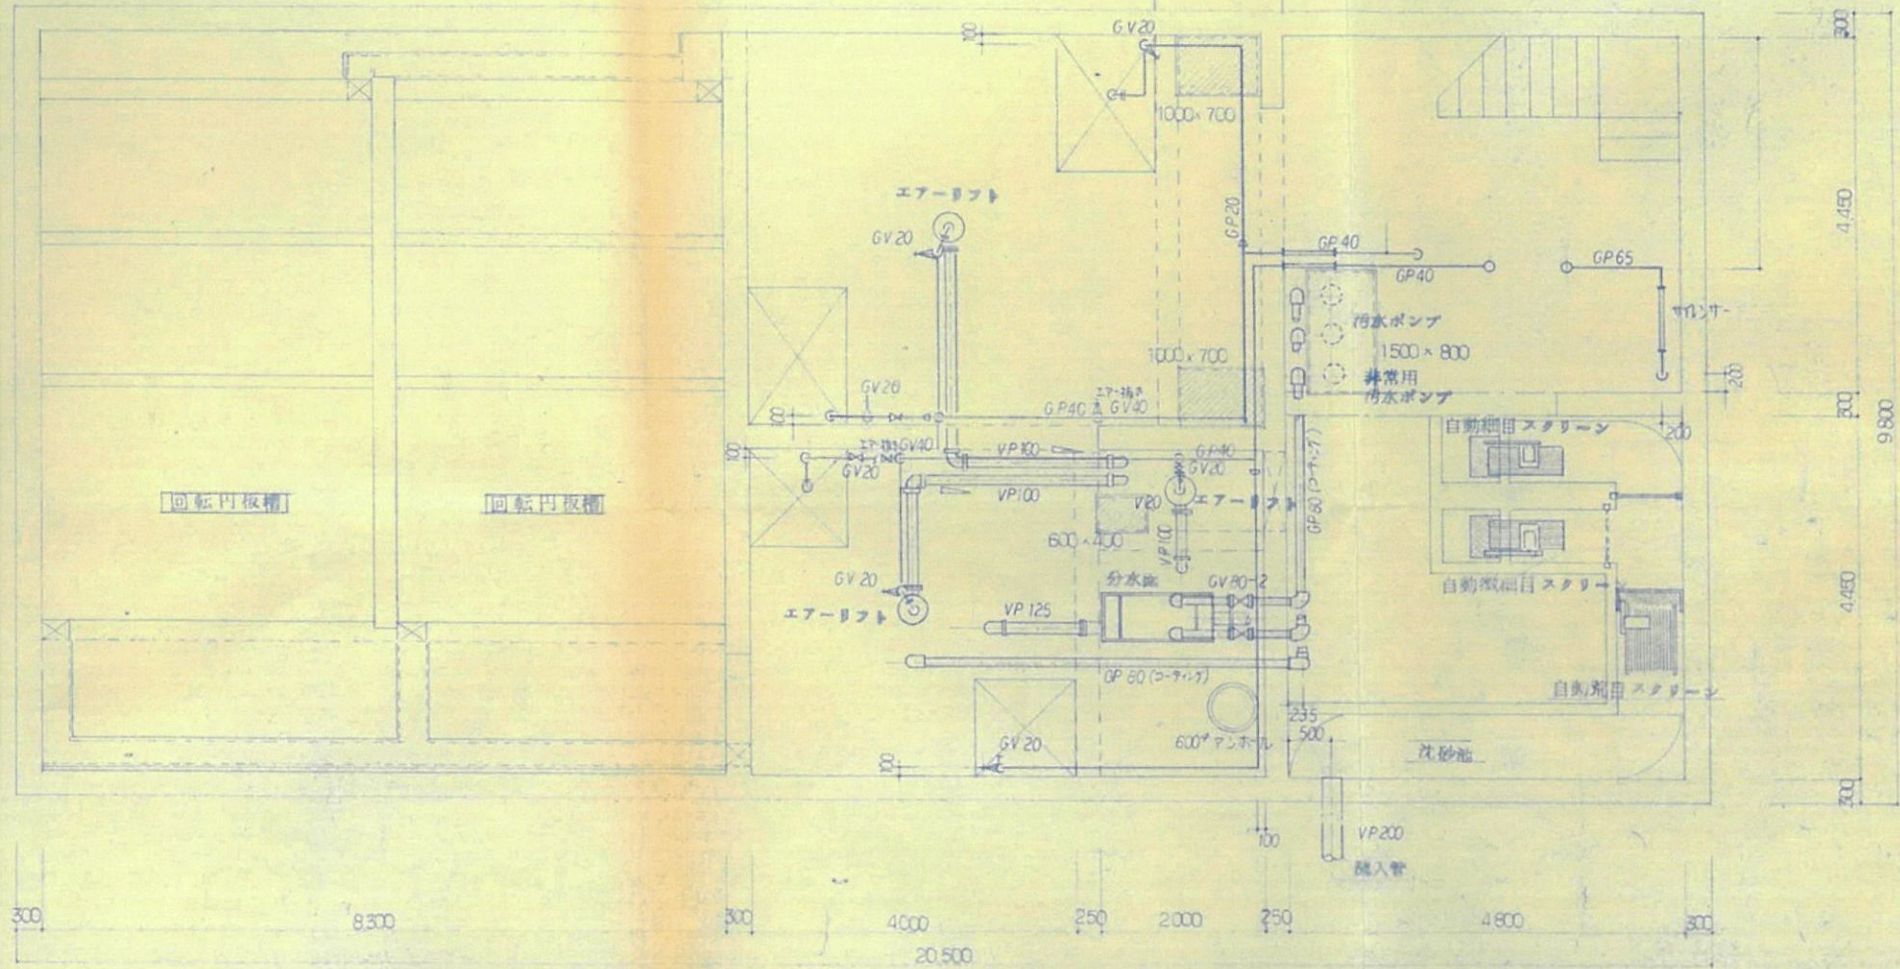


B1 平面図 S=1:60

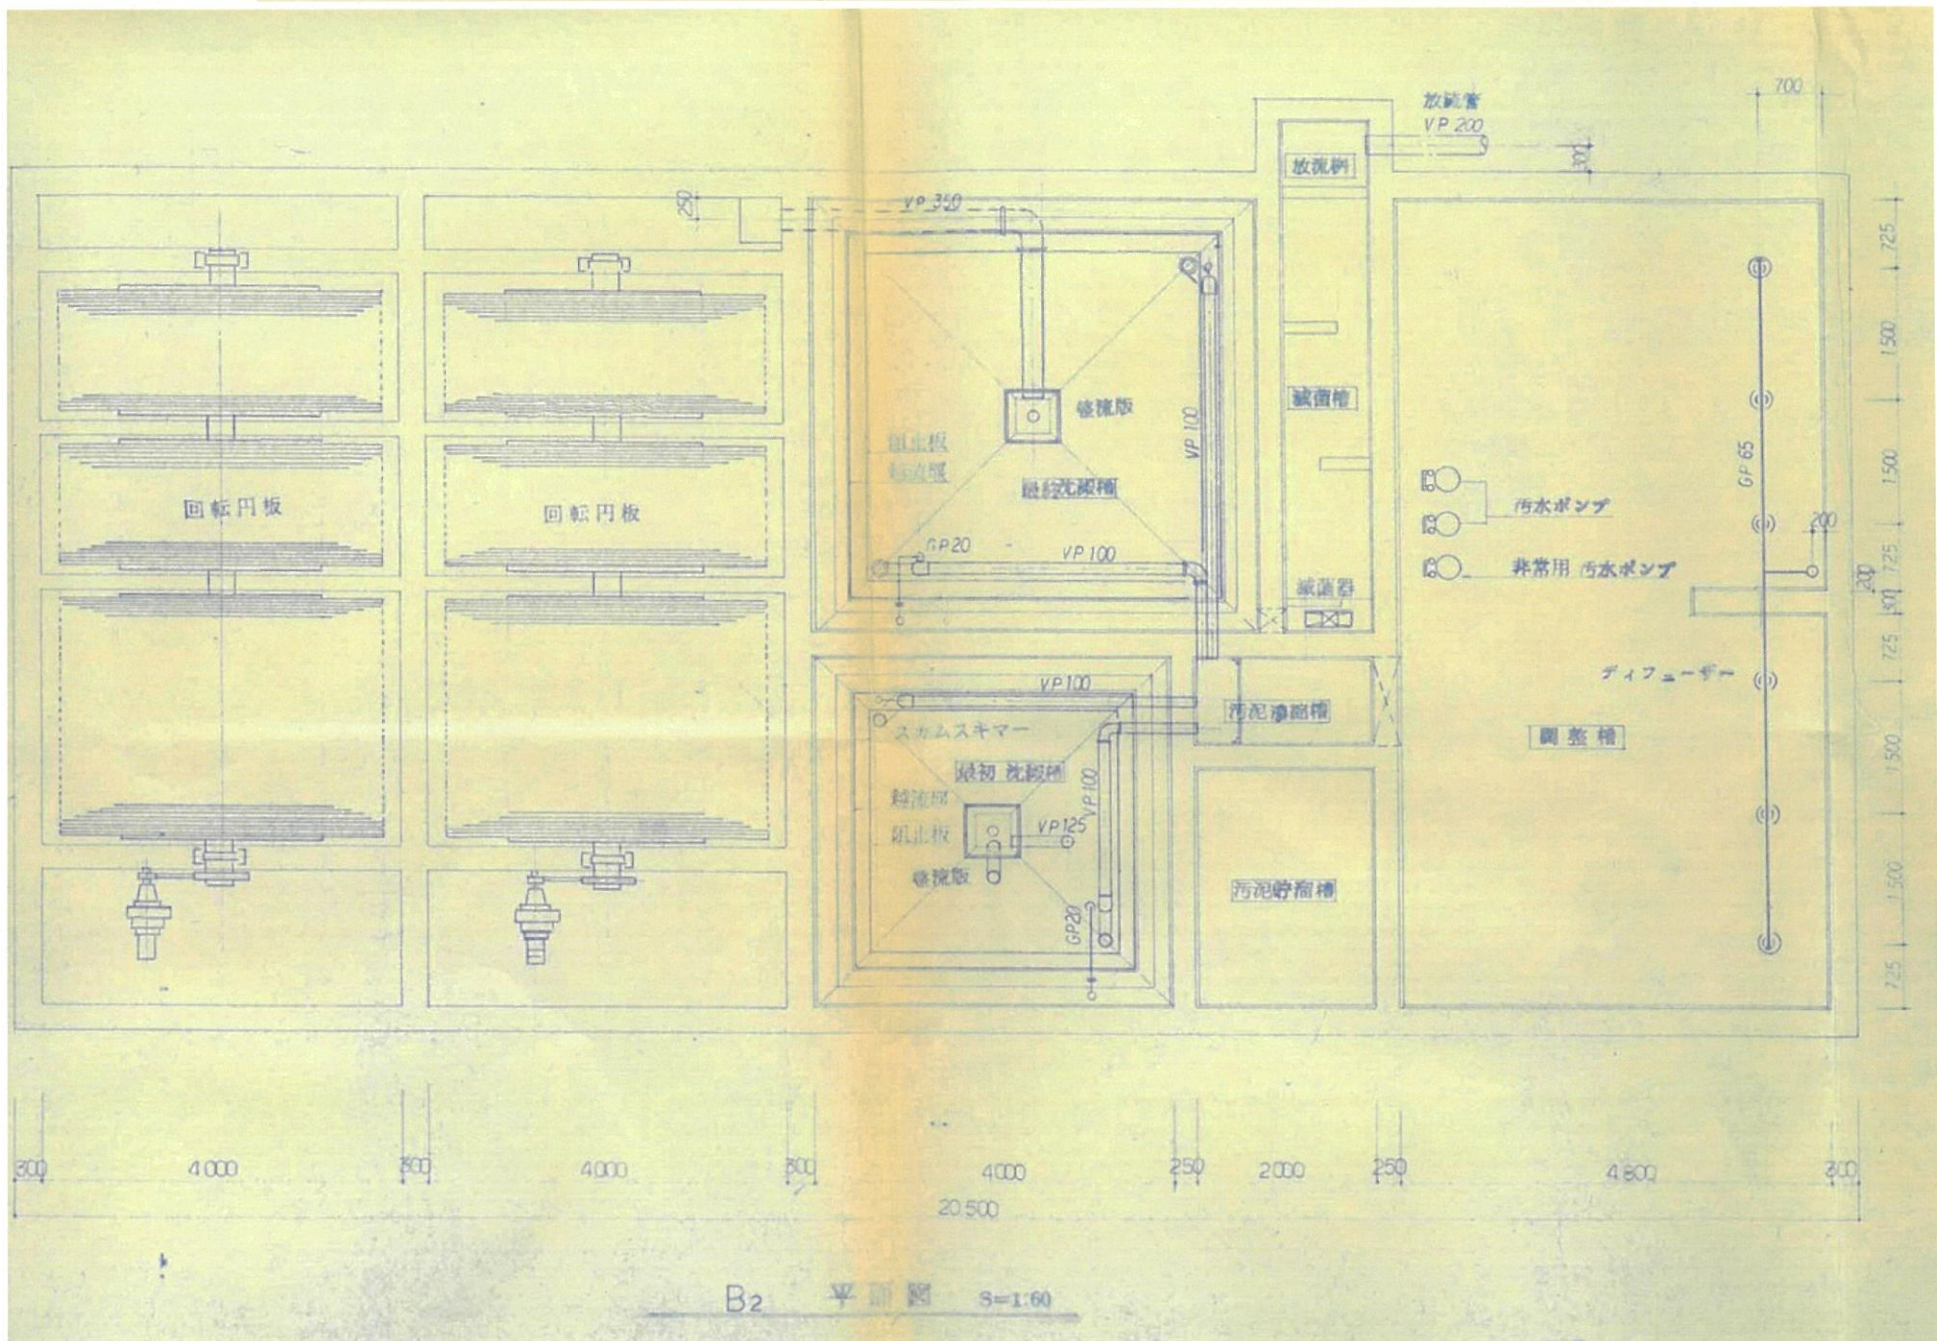

B2 平面図 S=1:60

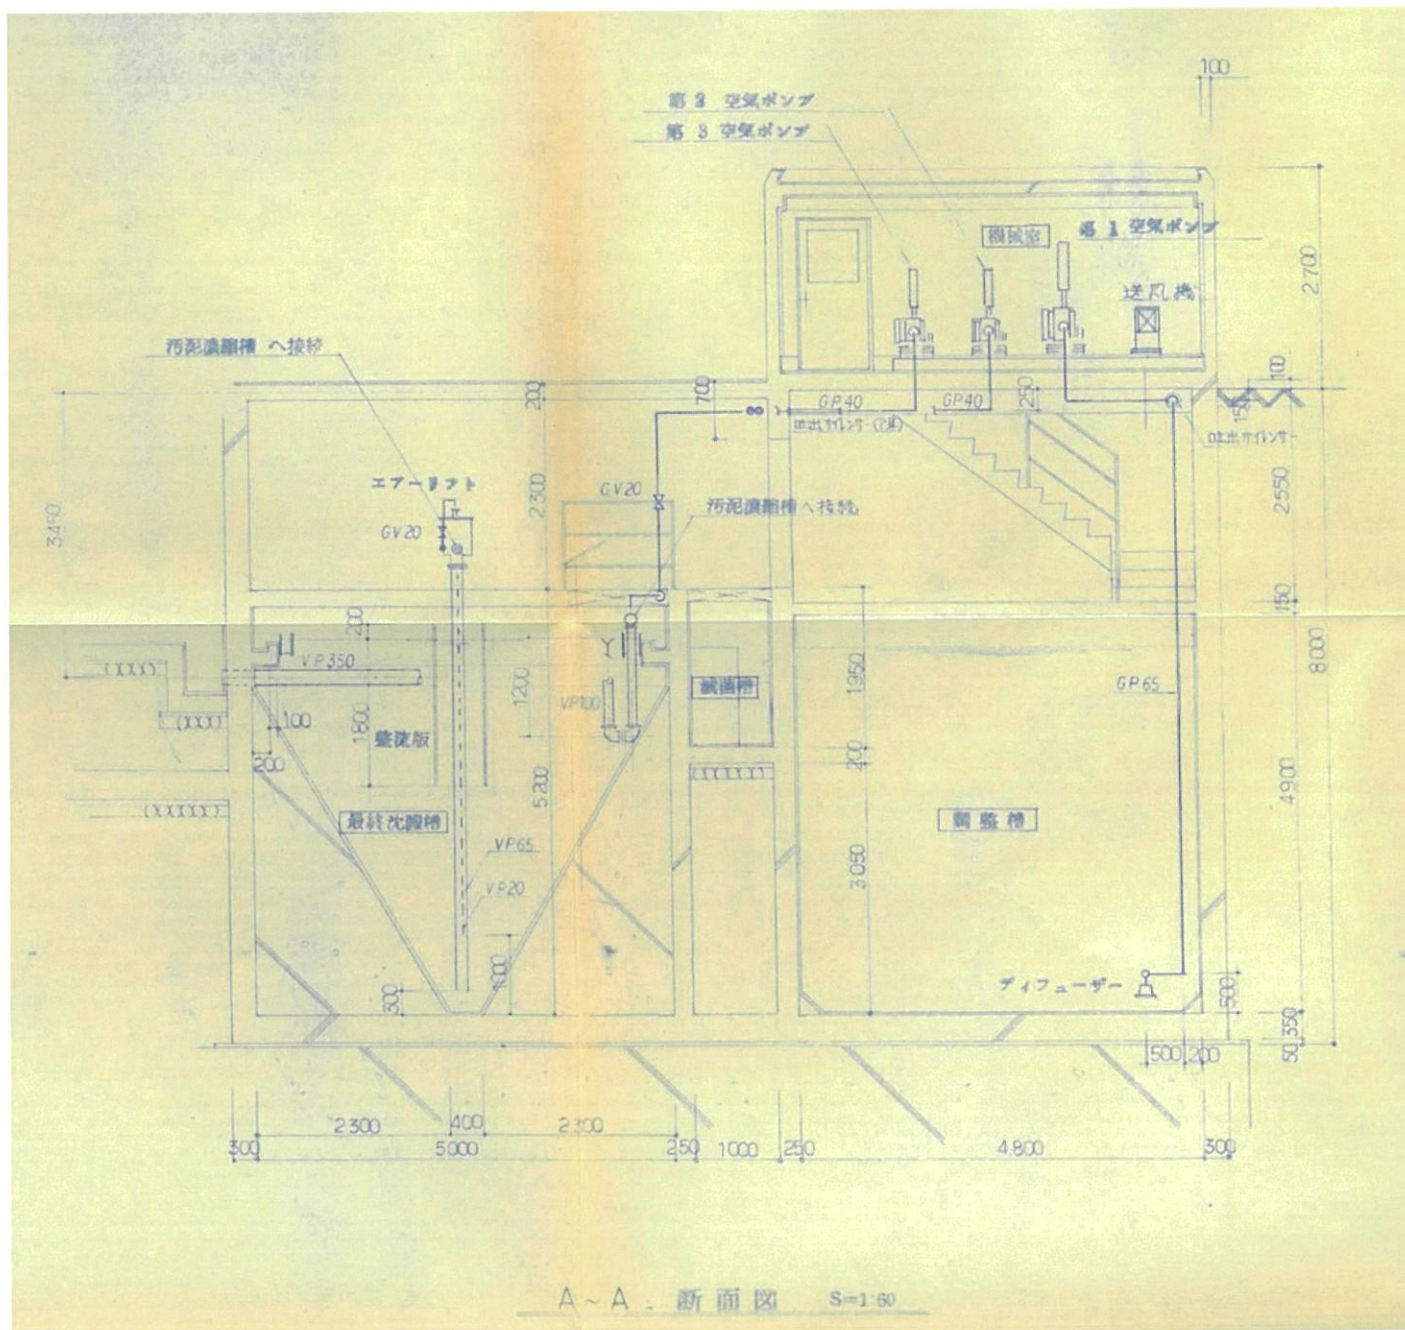

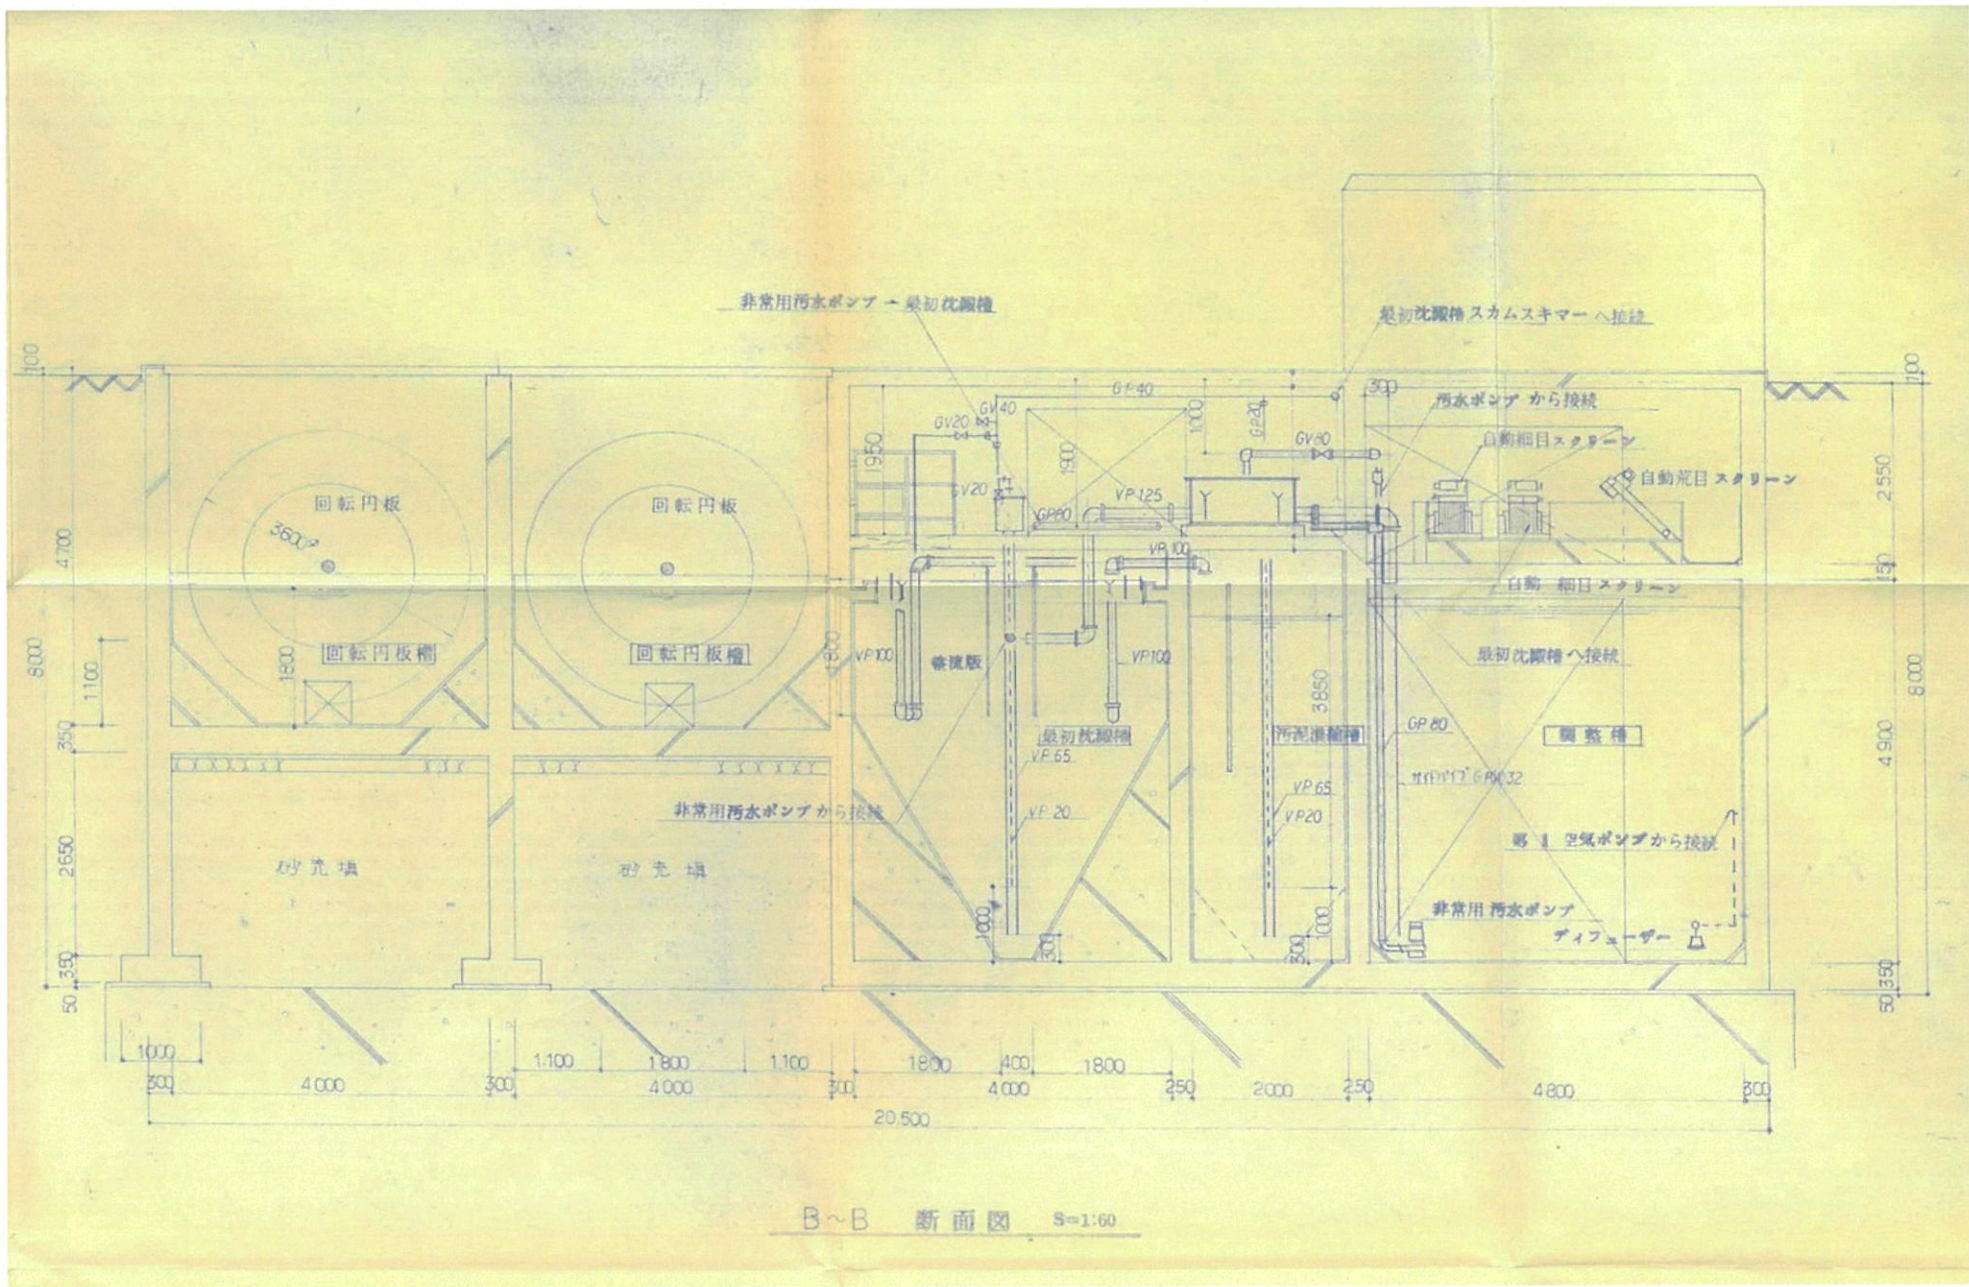

B~B 断面図 S=1:60

